


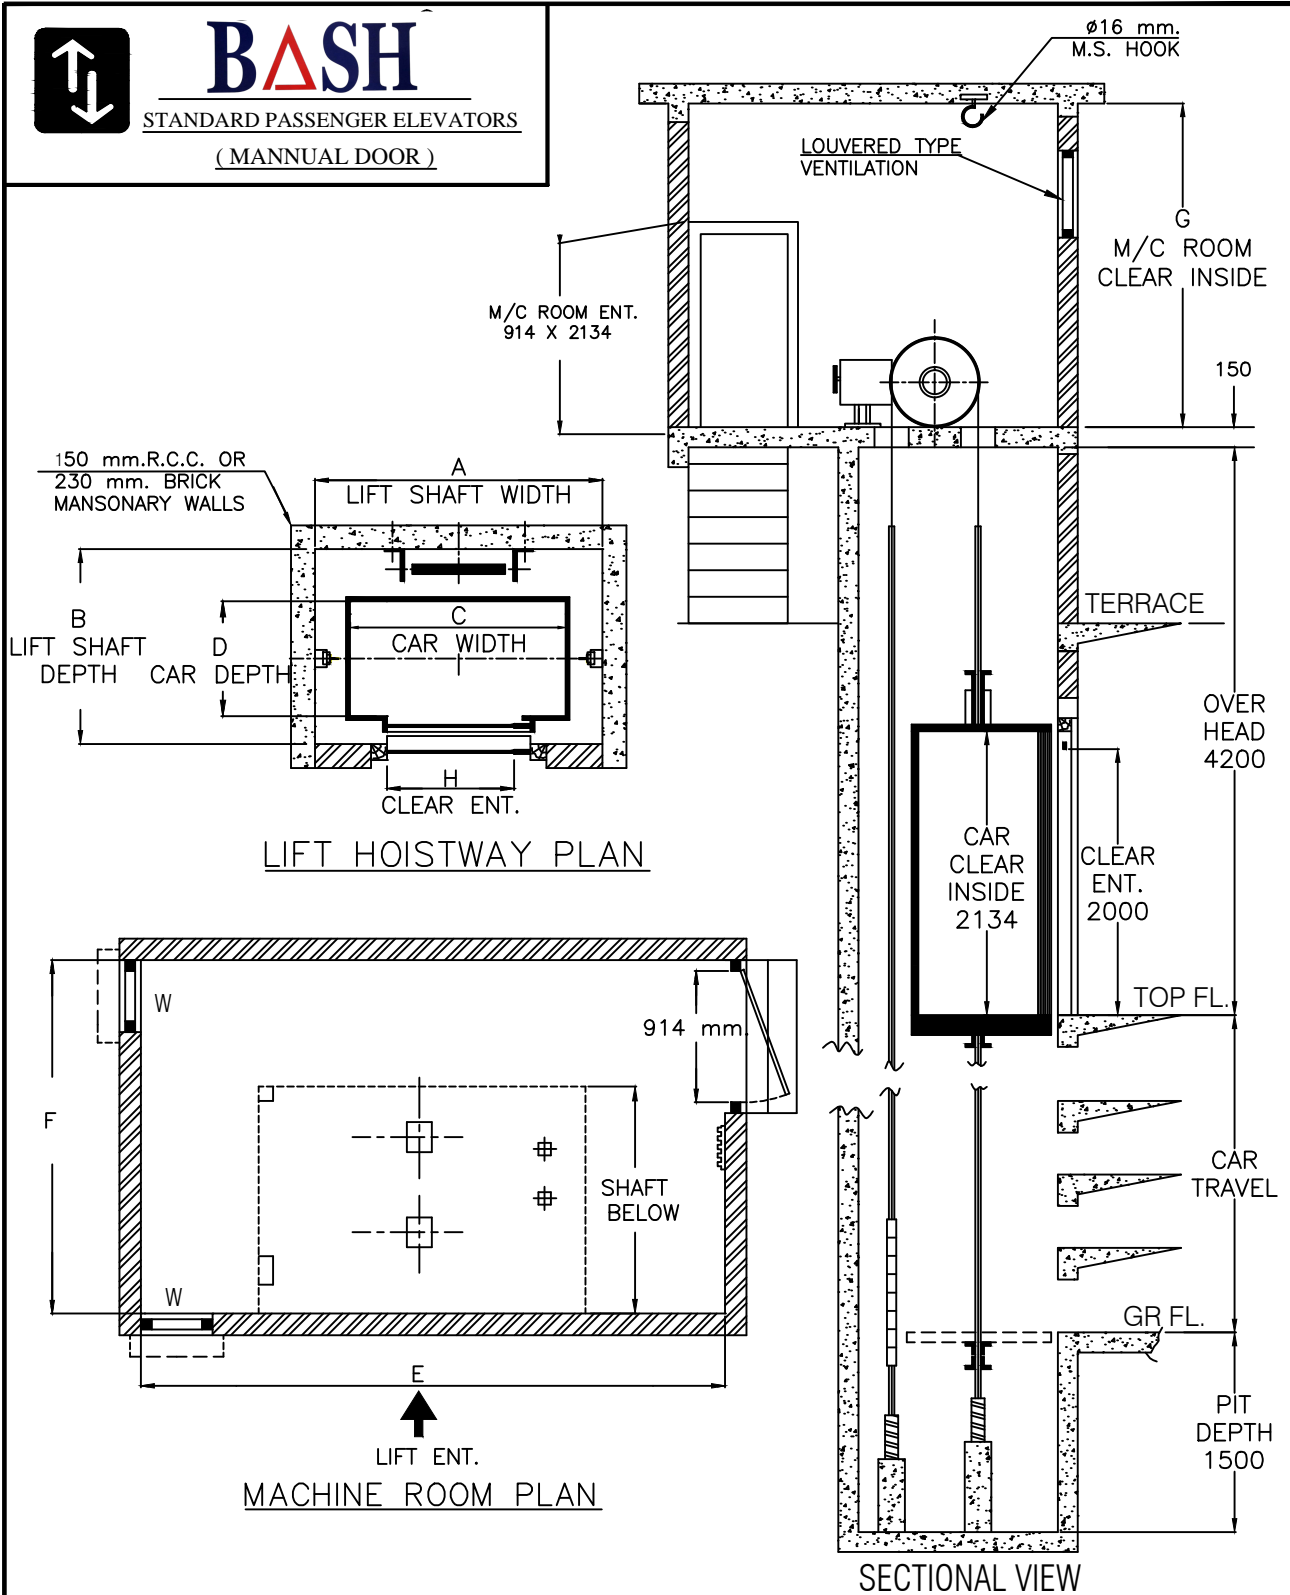

BASH

STANDARD PASSENGER ELEVATORS
(MANNUAL DOOR)



LOAD		LIFT SHAFT		CAR INSIDE		MACHINE ROOM		CLEAR ENT.	
PERSONS	KGS	A	B	C	D	E	F	G	H
4	272	1500	1250	1000	750	3500	2440	2500	700/760
5	340	1650	1250	1200	750	3500	2440	2500	700/760
6	408	1670	1370	1200	900	3500	2440	2500	760/800
8	544	1900	1500	1450	1000	3700	2700	2500	800
10	680	1850	1800	1350	1300	3670	3000	2500	800
12	816	2000	2000	1450	1400	4000	4000	2500	900

SPEED :- 0.64 m.p.s.

ALL DIMENSIONS ARE IN MM.

PIT DEPTH :- 1500 mm.

IMP NOTE :- FRONT WALLS TO BE CONSTRUCTED WITH OUR INSTRUCTIONS ONLY NOT TO SCALE