


BASH

PASSENGER LIFT
(CENTER OPENING AUTO DOOR)

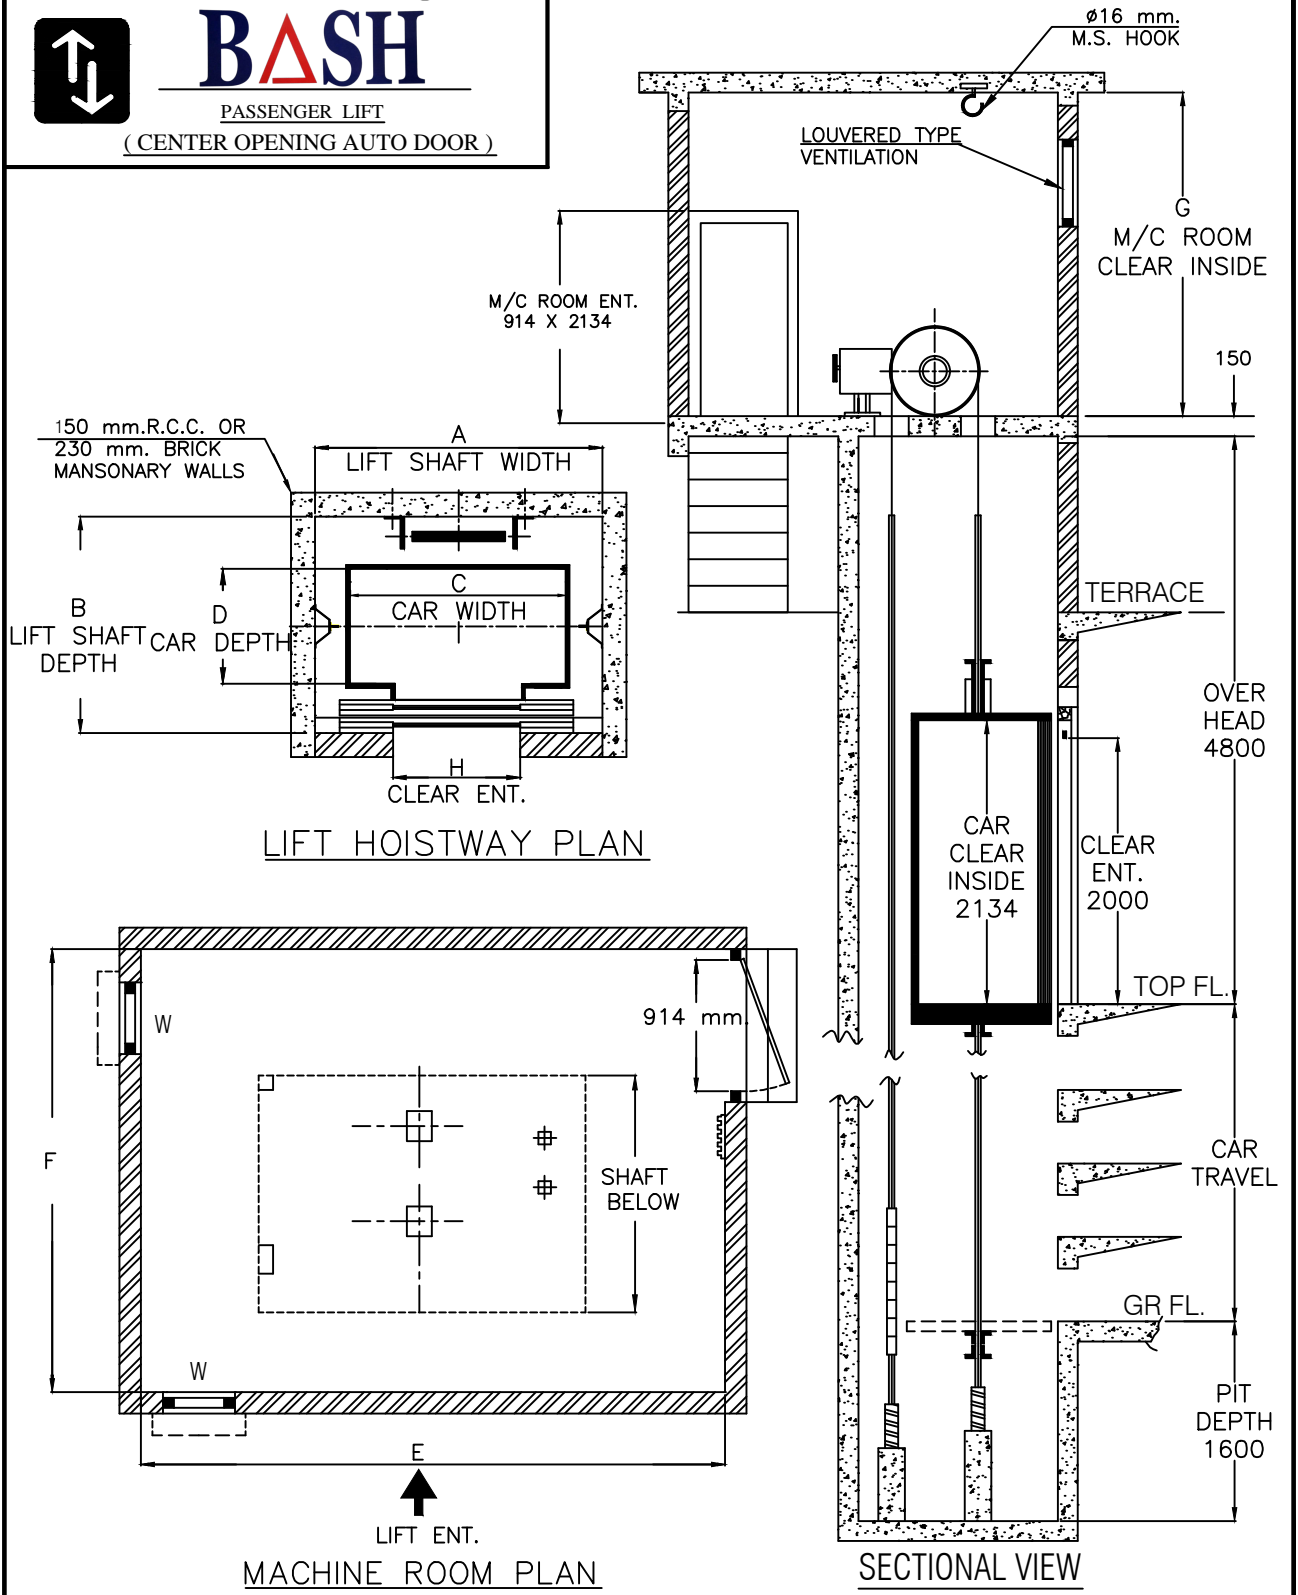

LOAD		LIFT SHAFT		CAR INSIDE		MACHINE ROOM		CLEAR ENT.	
PERSONS	KGS	A	B	C	D	E	F	G	H
6	408	1700	1600	1200	900	3500	2440	2500	700
8	544	1850	1850	1300	1100	3660	2440	2500	800
10	680	1900	2000	1300	1350	3660	2440	2500	800
13	884	2400	2000	1800	1200	3660	2440	2500	900
16	1088	2500	2000	2000	1300	3660	2440	2500	1000

SPEED :- 1.00 m.p.s.

ALL DIMENSIONS ARE IN MM.

PIT DEPTH :- 1600 mm.

IMP NOTE :- FRONT WALLS TO BE CONSTRUCTED WITH OUR INSTRUCTIONS ONLY NOT TO SCALE