


BASH

GOODS LIFT

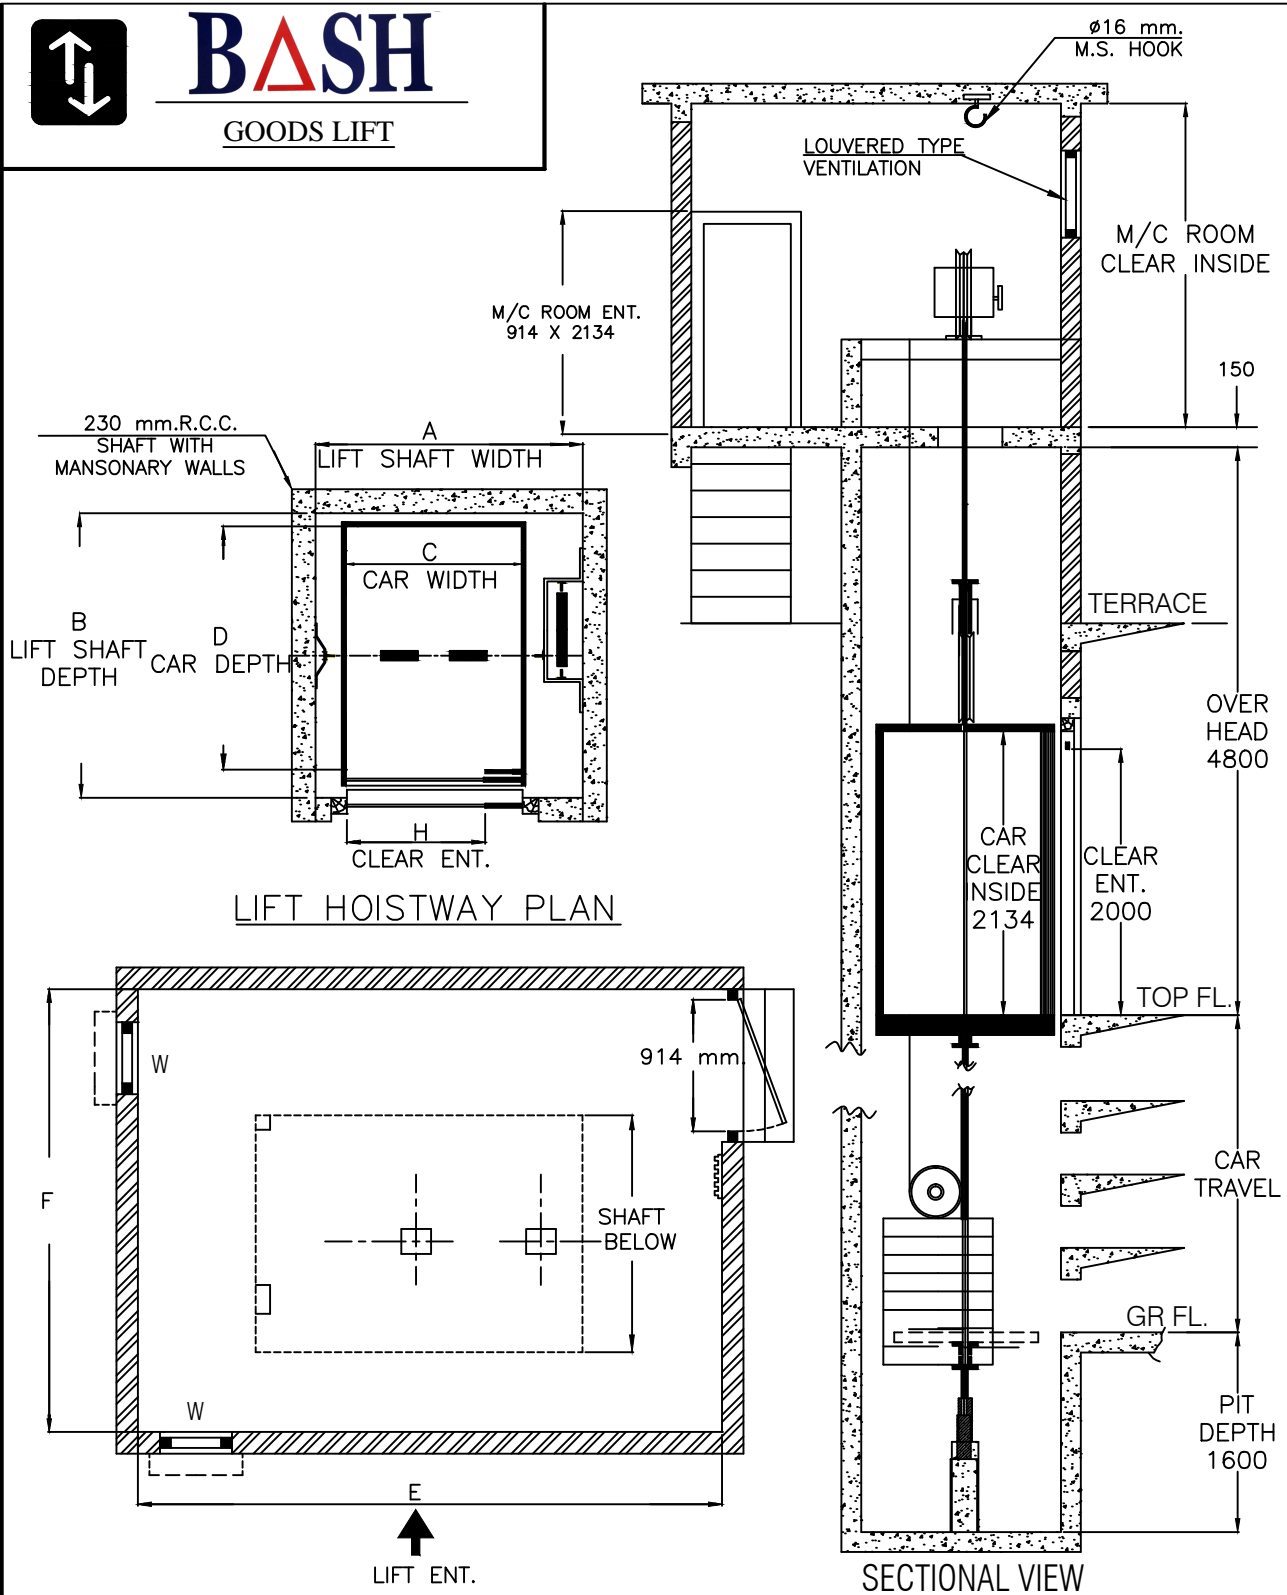

LIFT HOISTWAY PLAN

MACHINE ROOM PLAN

SECTIONAL VIEW

LOAD	LIFT SHAFT		CAR INSIDE		PIT	CLEAR ENT.	DOOR	SPEED
KGS	A	B	C	D	DEPTH	H		(M.P.S.)
1000	2200	2100	1400	1800	1600	1400	MANUAL	0.33
1500	2600	2300	1700	2000	1600	1700	MANUAL	0.33
2000	2600	2800	1700	2500	1600	1700	MANUAL	0.33
2500	2900	2800	2000	2500	1600	2000	MANUAL	0.33
3000	2900	3300	2000	3000	1600	2000	MANUAL	0.33

ALL DIMENSIONS ARE IN MM.

PIT DEPTH :- 1600 mm.

IMP NOTE :- FRONT WALLS TO BE CONSTRUCTED WITH OUR INSTRUCTIONS ONLY NOT TO SCALE